



# MagnumStone Batter

>>> CONCRETE CULVERT 18"

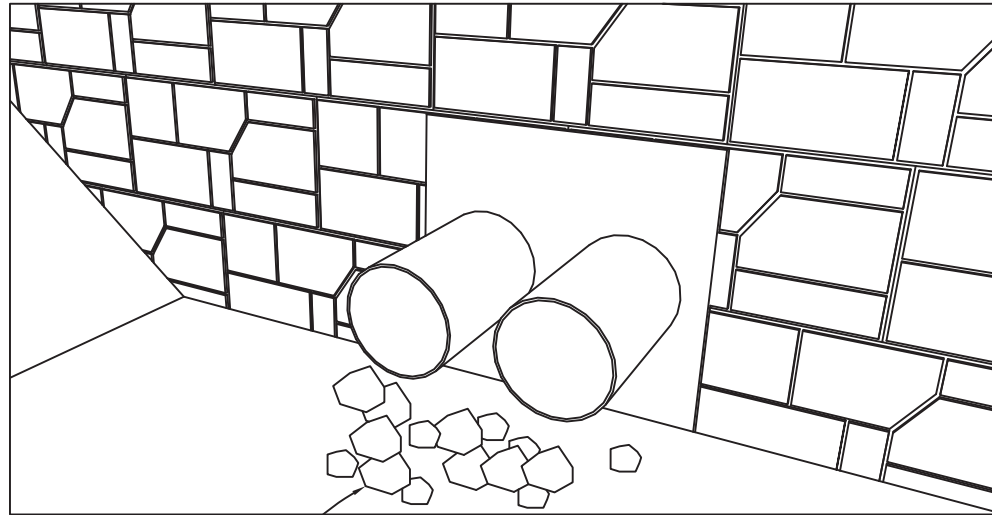

Rip-Rap

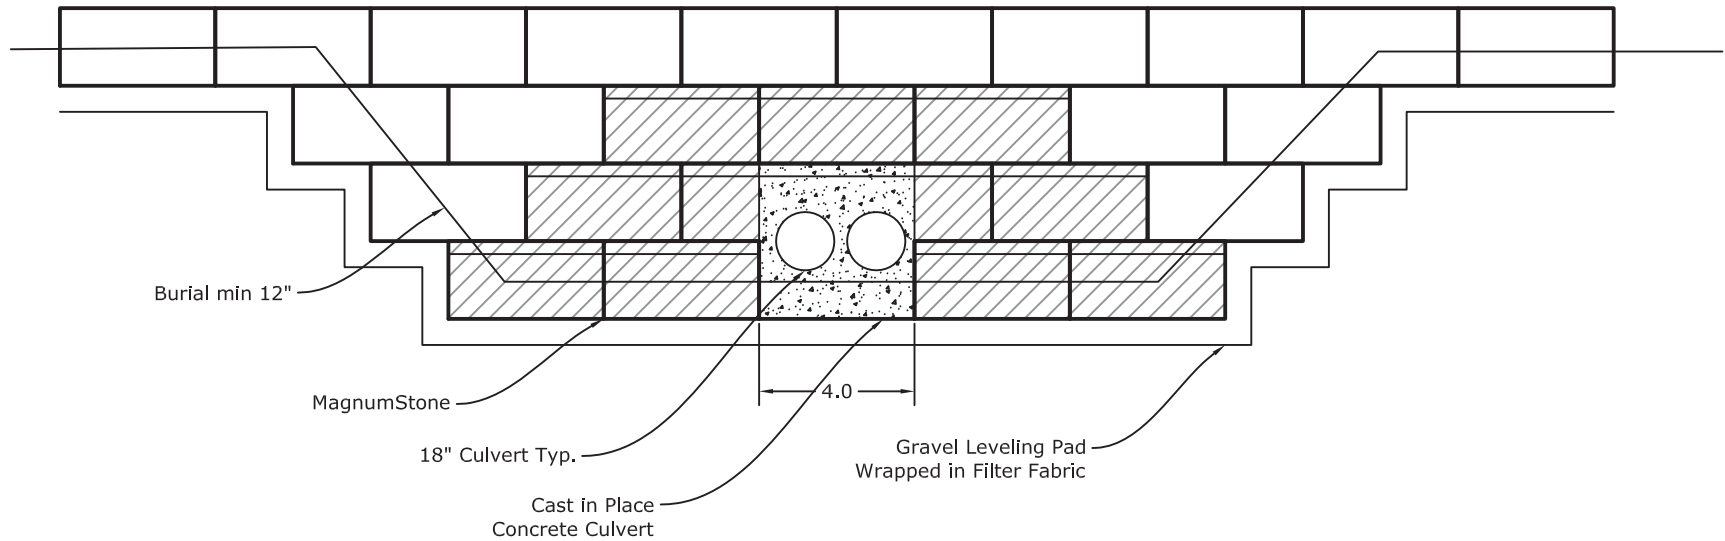

Burial min 12"

MagnumStone

18" Culvert Typ.

Cast in Place  
Concrete Culvert

4.0

Gravel Leveling Pad  
Wrapped in Filter Fabric



Date:

Designed By:

Company:

These preliminary details are intended solely to act as an aid when designing a wall. This drawing should not be used for final design or construction. Each site-specific wall should be certified and signed by a registered geotechnical engineer in the State or Province that it is being built. The accuracy and use of the details in this document are the sole responsibility of the user.