



# MagnumStone Batter

## >>> CONCRETE CULVERT 30"

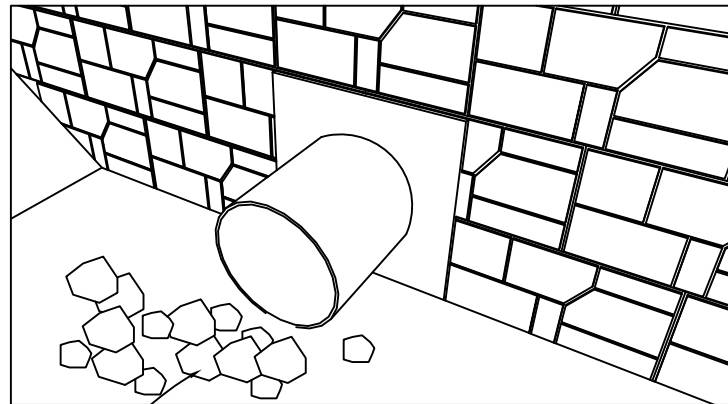

Rip-Rap

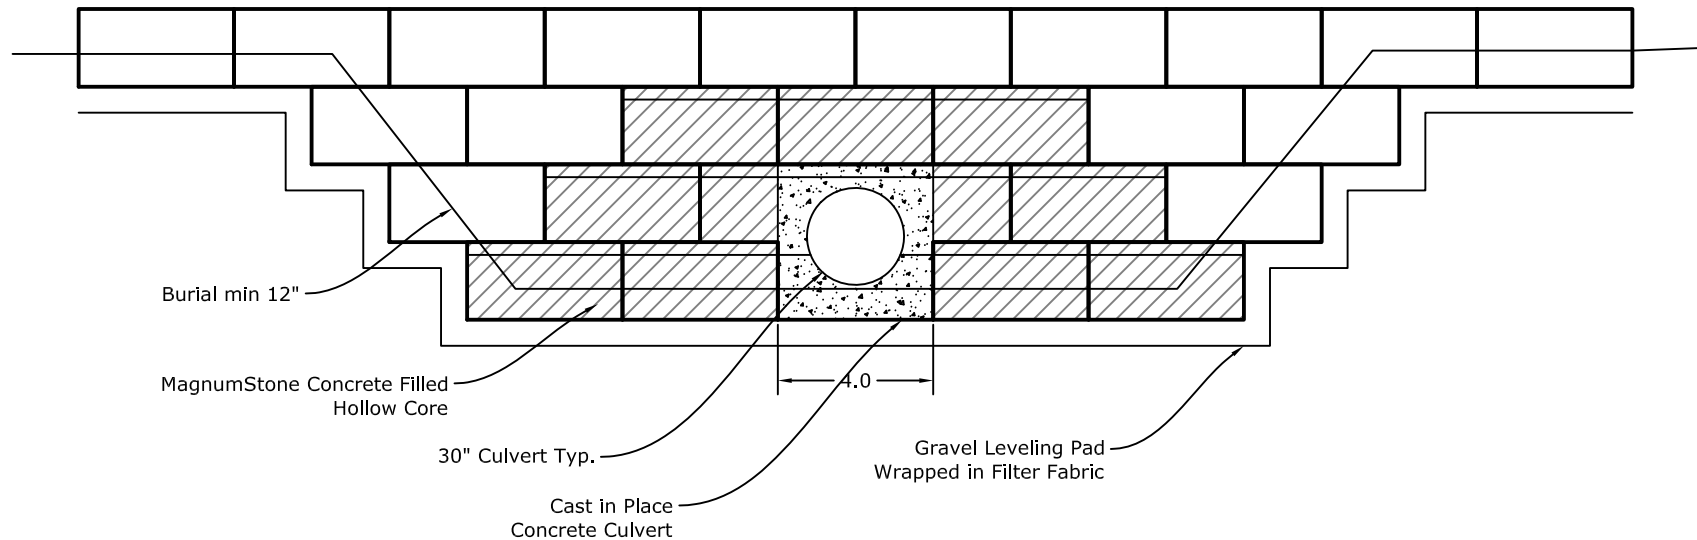

**CORNERSTONE**  
WALL SOLUTIONS INC.

Date:

Designed By:

Company:

These preliminary details are intended solely to act as an aid when designing a wall. This drawing should not be used for final design or construction. Each site-specific wall should be certified and signed by a registered geotechnical engineer in the State or Province that it is being built. The accuracy and use of the details in this document are the sole responsibility of the user.

[www.cornerstonewallsolutions.com](http://www.cornerstonewallsolutions.com)